



DEDDF RHEOLI TRAFNIDIAETH Y FFYRDD 1984 - ADRAN 14(2)
WEDI EI GYWIRO GAN Y DDEDDF TRAFNIDIAETH Ffordd
(CYFYNGIADAU DROS DRO) 1991

CYNGOR GWYNEDD – CAU'R Ffordd DDI-DDOSBARTH A ADWAENIR FEL
BALKAN HILL, ABERDYFI

GWAHARDDIAD TRAFNIDIAETH TRWODD DROS DRO

Mae Cyngor Gwynedd **DRWY HYN YN RHOI RHYBUDD** ni chaiff unrhyw berson, o 00:01 ar y 7fed dydd o Ragfyr, 2020, beri i unrhyw gerbyd fynd mewn unrhyw gyfeiriad ar hyd y darn hwnnw o'r Ffordd Ddi-Ddosbarth a adwaenir fel Balkan Hill, Aberdyfi am bwynt union gyferbyn â'r eiddo a adwaenir fel Ael-y-Bryn, Balkan Hill, Aberdyfi.

Dargyfeirir trafndiaeth o Chapel Square gan deithio mewn cyfeiriad de ddwyreiniol, ar hyd New Street, hyd at ei gyffordd gyda Ffordd yr A493 ac yna troi i'r dde. Dilyn y ffordd ymlaen mewn cyfeiriad gorllewinol hyd at bwynt ger ei gyffordd gyda Gwelfor Road ac yna troi i'r dde. Dilyn y ffordd ymlaen mewn cyfeiriad dwyreiniol hyd at ei gyffordd gyda Maes Newydd Road ac yna ymlaen ar hyd Maes Newydd Road hyd at ei gyffordd gyda Copperhill Street. Troi i'r dde, gan ddilyn Copperhill Street hyd at ei gyffordd gyda Threm y Leri, troi i'r chwith, ac yna ymlaen i ymuno gyda Mynydd Isaf. Dilyn Mynydd Isaf ymlaen hyd at ei gyffordd gyda Balkan Hill ac i'r gwrthwyneb i drafnidiaeth sydd yn teithio o'r cyfeiriad arall..

Mae angen y gwaharddiad ar sail iechyd a diogelwch i'r cyhoedd yn ystod cyfnod gwaith gosod system chwistrellu/cyflenwad tân domestig i eiddo cyfagos.

Disgwylir y gellir cwblhau'r gwaith o fewn 3 diwrnod ond nid hwy na 3 diwrnod.

DYDDIEDIG :- 30ain o Dachwedd, 2020.

Dafydd Wyn Williams
Pennaeth Amgylchedd
Gwasanaeth Trafnidiaeth a Chefn Gwlad

Adran Amgylchedd
Cyngor Gwynedd
Swyddfa'r Cyngor
CAERNARFON
LL55 1SH

Am wybodaeth bellach ynglŷn â'r gwaith, ffoniwch Andrew Williams (Morrison Utility Services) ar 07718269809.

Am wybodaeth bellach ynglŷn â'r gorchymyn, ffoniwch Gwasanaeth Trafnidiaeth a Chefn Gwlad ar (01766) 771000



ROAD TRAFFIC REGULATION ACT 1984 SECTION 14(2)
AS AMENDED BY THE ROAD TRAFFIC
(TEMPORARY RESTRICTIONS) ACT 1991

GWYNEDD COUNCIL – CLOSURE OF THE UNCLASSIFIED ROAD KNOWN AS
BALKAN HILL, ABERDOVEY

TEMPORARY PROHIBITION OF THROUGH TRAFFIC

Gwynedd Council **HEREBY GIVE NOTICE** that from 00:01 hrs on the 7th day of December, 2020, no person shall cause any vehicle to proceed in either direction along that length of Unclassified Road known as Balkan Hill, Aberdovey for a point directly opposite Ael-y-Bryn, Balkan Hill, Aberdovey.

Traffic will be re-directed from Chapel Square, travelling in a south easterly direction, along New Street, up to its junction with A493 Road and then turn right. Follow the road ahead in a westerly direction up to a point near to its junction with Gwelfor Road and then turn right. Continue along the road in an easterly direction up to its junction with Maes Newydd Road and then onwards along Maes Newydd Road up to its junction with Copperhill Street. Turn right and follow Copperhill Street up to its junction with Trem y Leri, turn left, and then onwards to join Mynydd Isaf. Follow Mynydd Isaf up to its junction with Balkan Hill and vice versa for vehicles travelling in the opposite direction.

The closure is necessary on health and safety grounds to the public during the installation of a domestic fire supply/sprinkler system to a nearby property.

It is anticipated that the work will be completed within 3 days but will not exceed 3 days.

DATED :- 30th November, 2020.


Dafydd Wyn Williams
Head of Environment
Transportation and Countryside Service

Environment Department
Cyngor Gwynedd
Swyddfa'r Cyngor
CAERNARFON
LL55 1SH

For further information regarding the work please telephone Andrew Williams (Morrison Utility Services) on 07718269809.

For further information regarding the order please telephone the Transportation and Countryside Service on (01766) 771000.

Client: Morrison Utility Services
 Contact: Joeann McGuire
 JTM Ref.: JTF 02 DEC 06
 Order/Job No.: 95196076
 Grid Ref: 261467, 296261
 Work Start No:
 AWS Date: 30/11/20
 Erect Date: 7/12/20
 Start Date: 7/12/20
 Finish Date: 9/12/20
 Finish Time: TBC
 Drawing Prepared By: Craig Wilson Date: 5/11/20
 Drawing Checked By: Date:
 AWS Installed By: Date:
 (JTM-RA-002) Completed: Date:
 On Site Photos taken:
 Installing Operative(s): Date:
 (JTM-RA-002) Completed: Date:
 On Site Photos taken:
 Collecting Operative(s): Date:
 (JTM-RA-002) Completed: Date:
 On Site Photos taken:
 Signs: 21 Installed: Collected:
 Cones: Installed: Collected:
 Sandbags: Installed: Collected:
 Additional Comments:

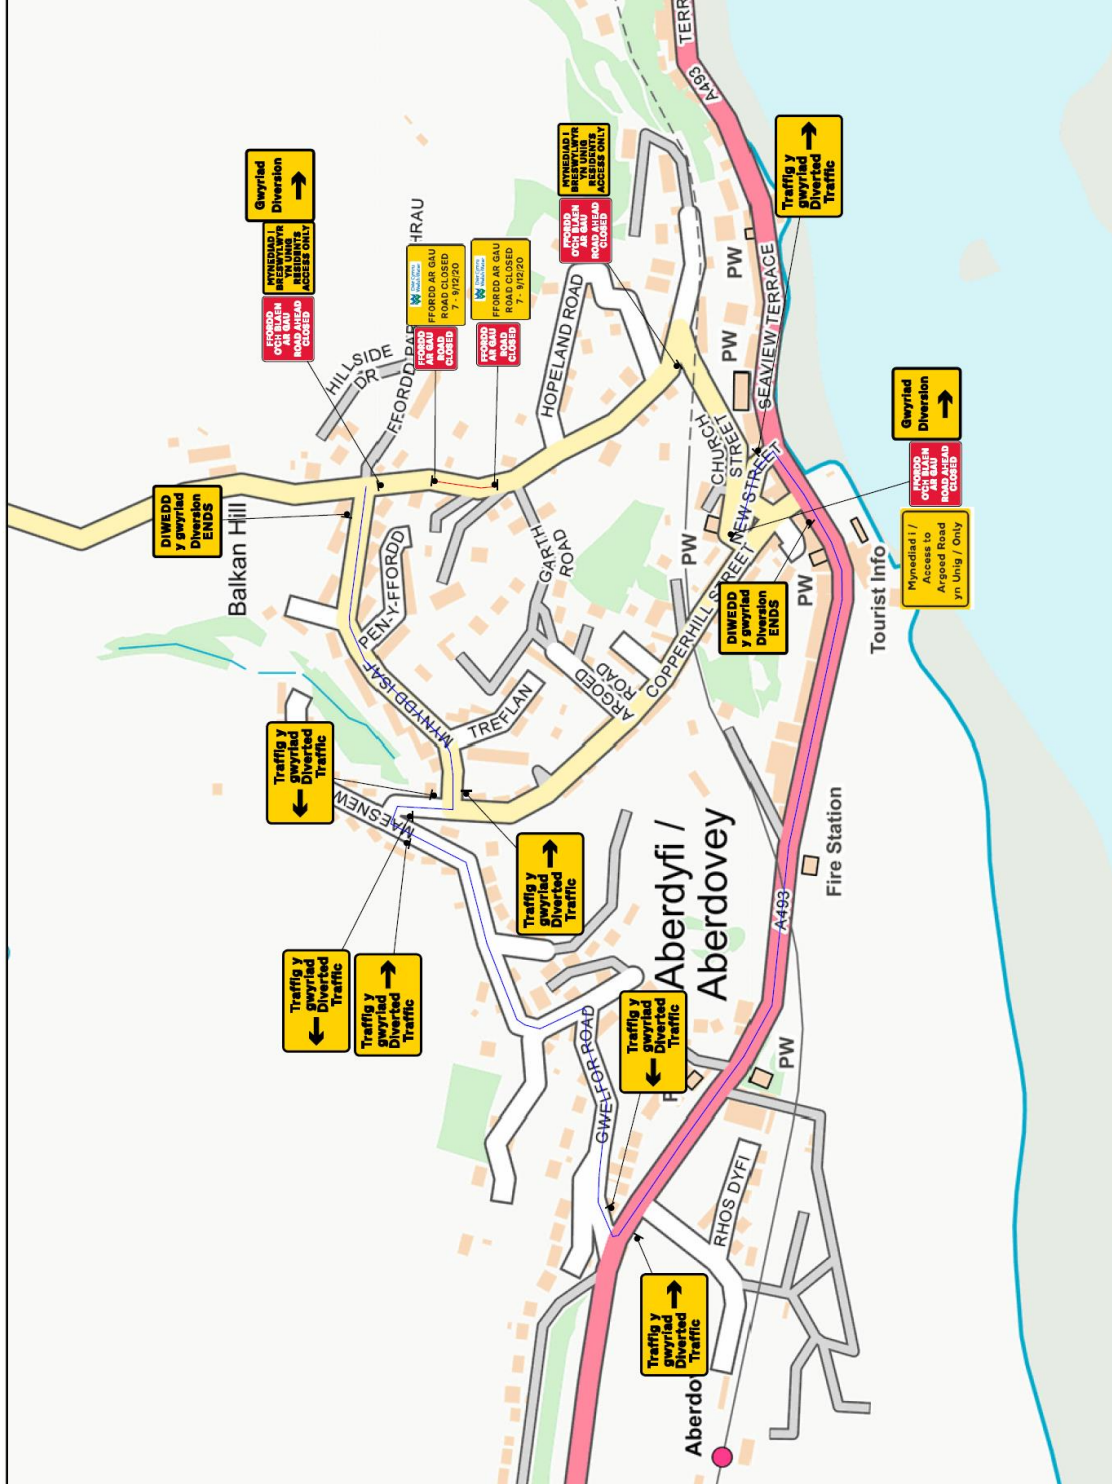

Drawing No 1
 JTF 02 DEC 06
 Original drawing size A3 - NTS

Road closure and diversionary route
 Ael-y-Bryn, Balikan Hill, Aberdyfi, Gwynedd
 LL35 0LA

Issue	Date
1	

ON-SITE SPECIFIC RISK ASSESSMENT (JTM-RA-002) MUST BE COMPLETED PRIOR TO COMMENCEMENT OF ALL WORKS

JTM Signs
 www.jtmroadsigns.co.uk
 +44 (0) 1745 590056

